


Base specifications

Use the below specifications to build a concrete base for shed:

Issue: 20240930

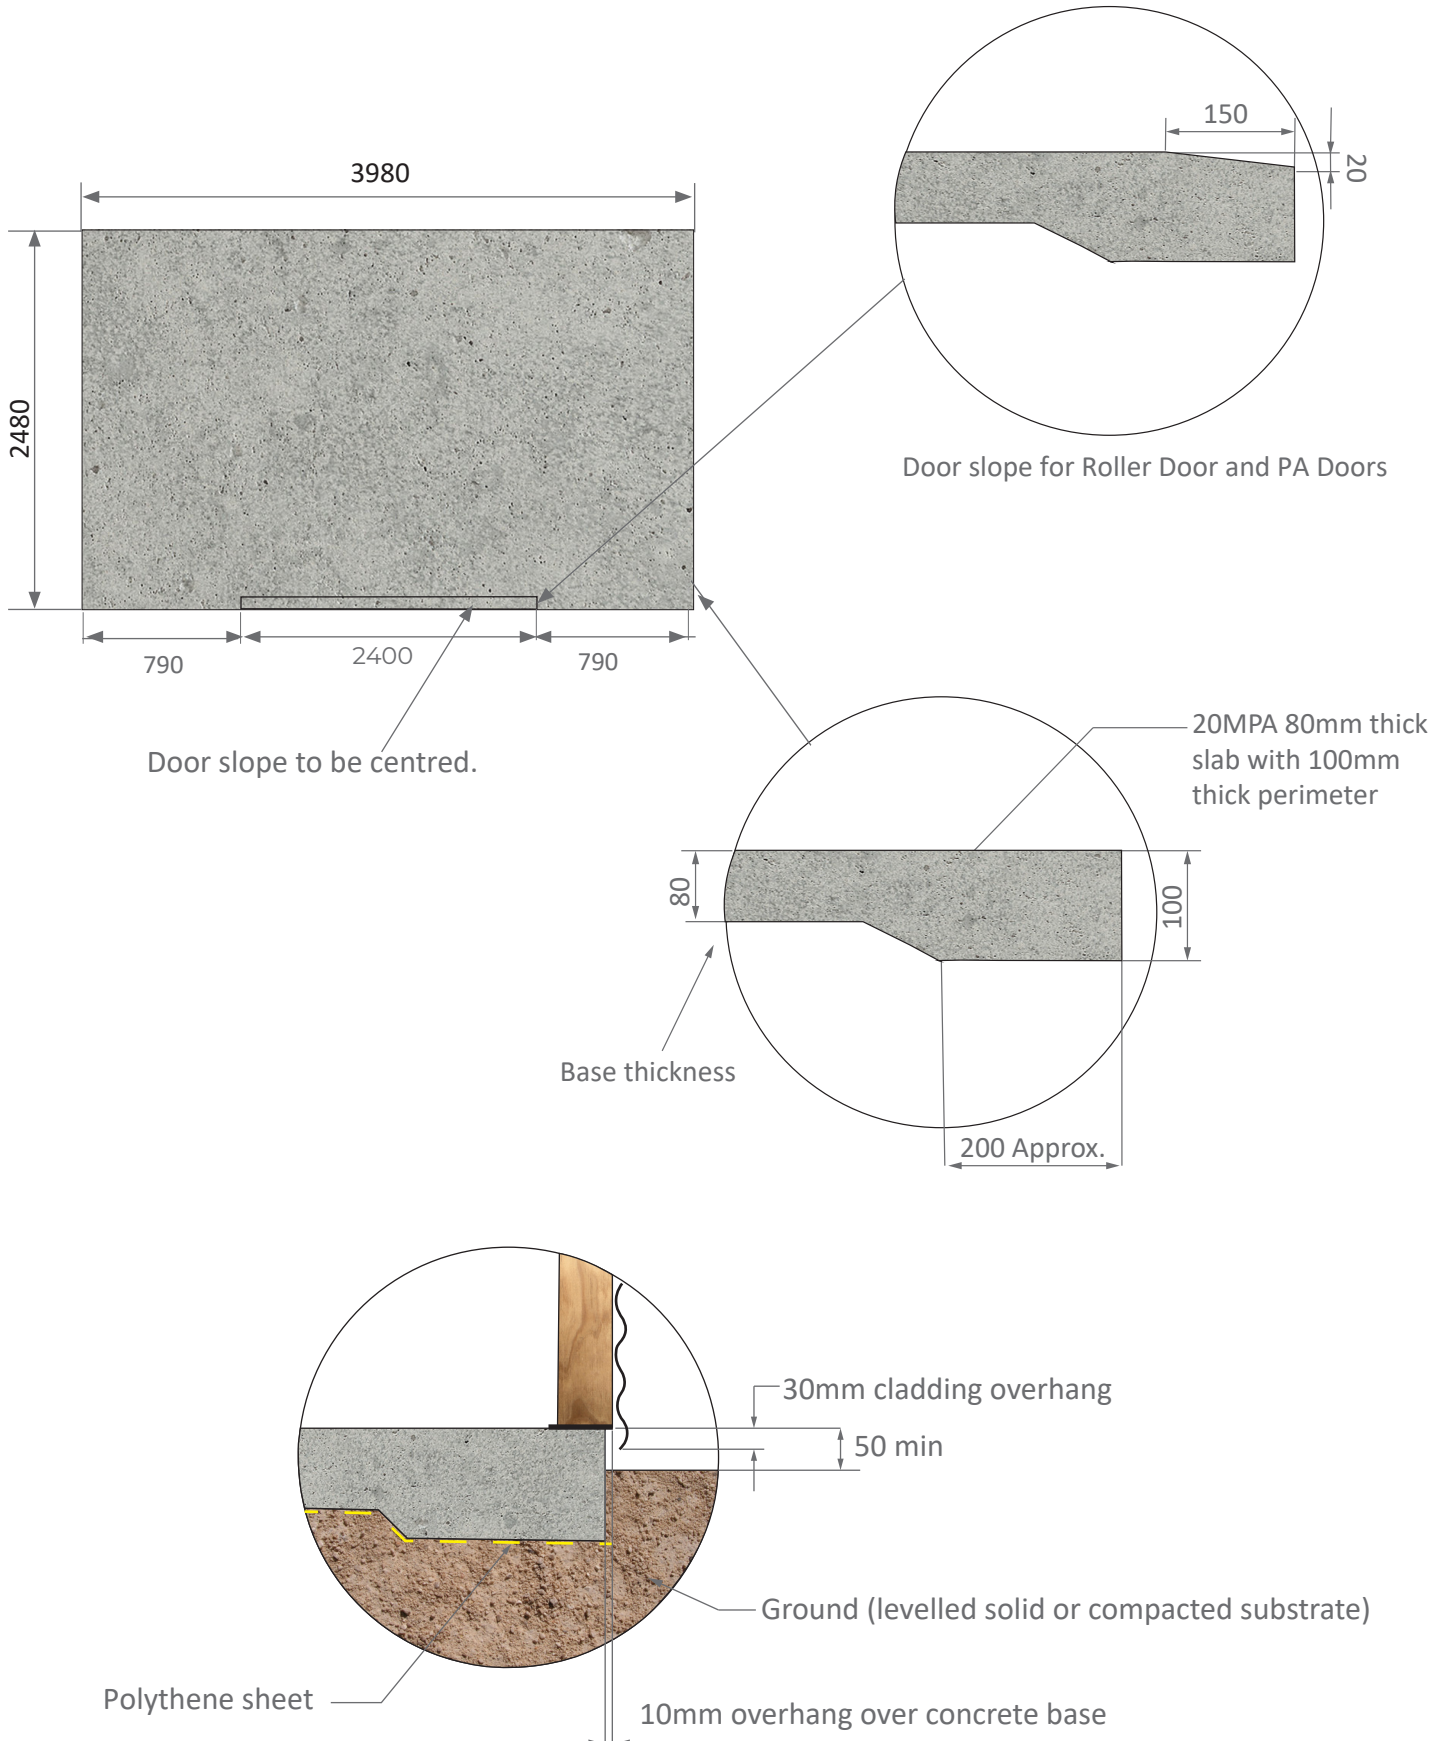

Note that the Roller door can be provided only in 2400mm wide and in a central position on the front wall.

The diagram below shows the possible positions for PA doors. After selecting the desired position(s), use the dimensions specified in the diagram to make PA door slope.

